
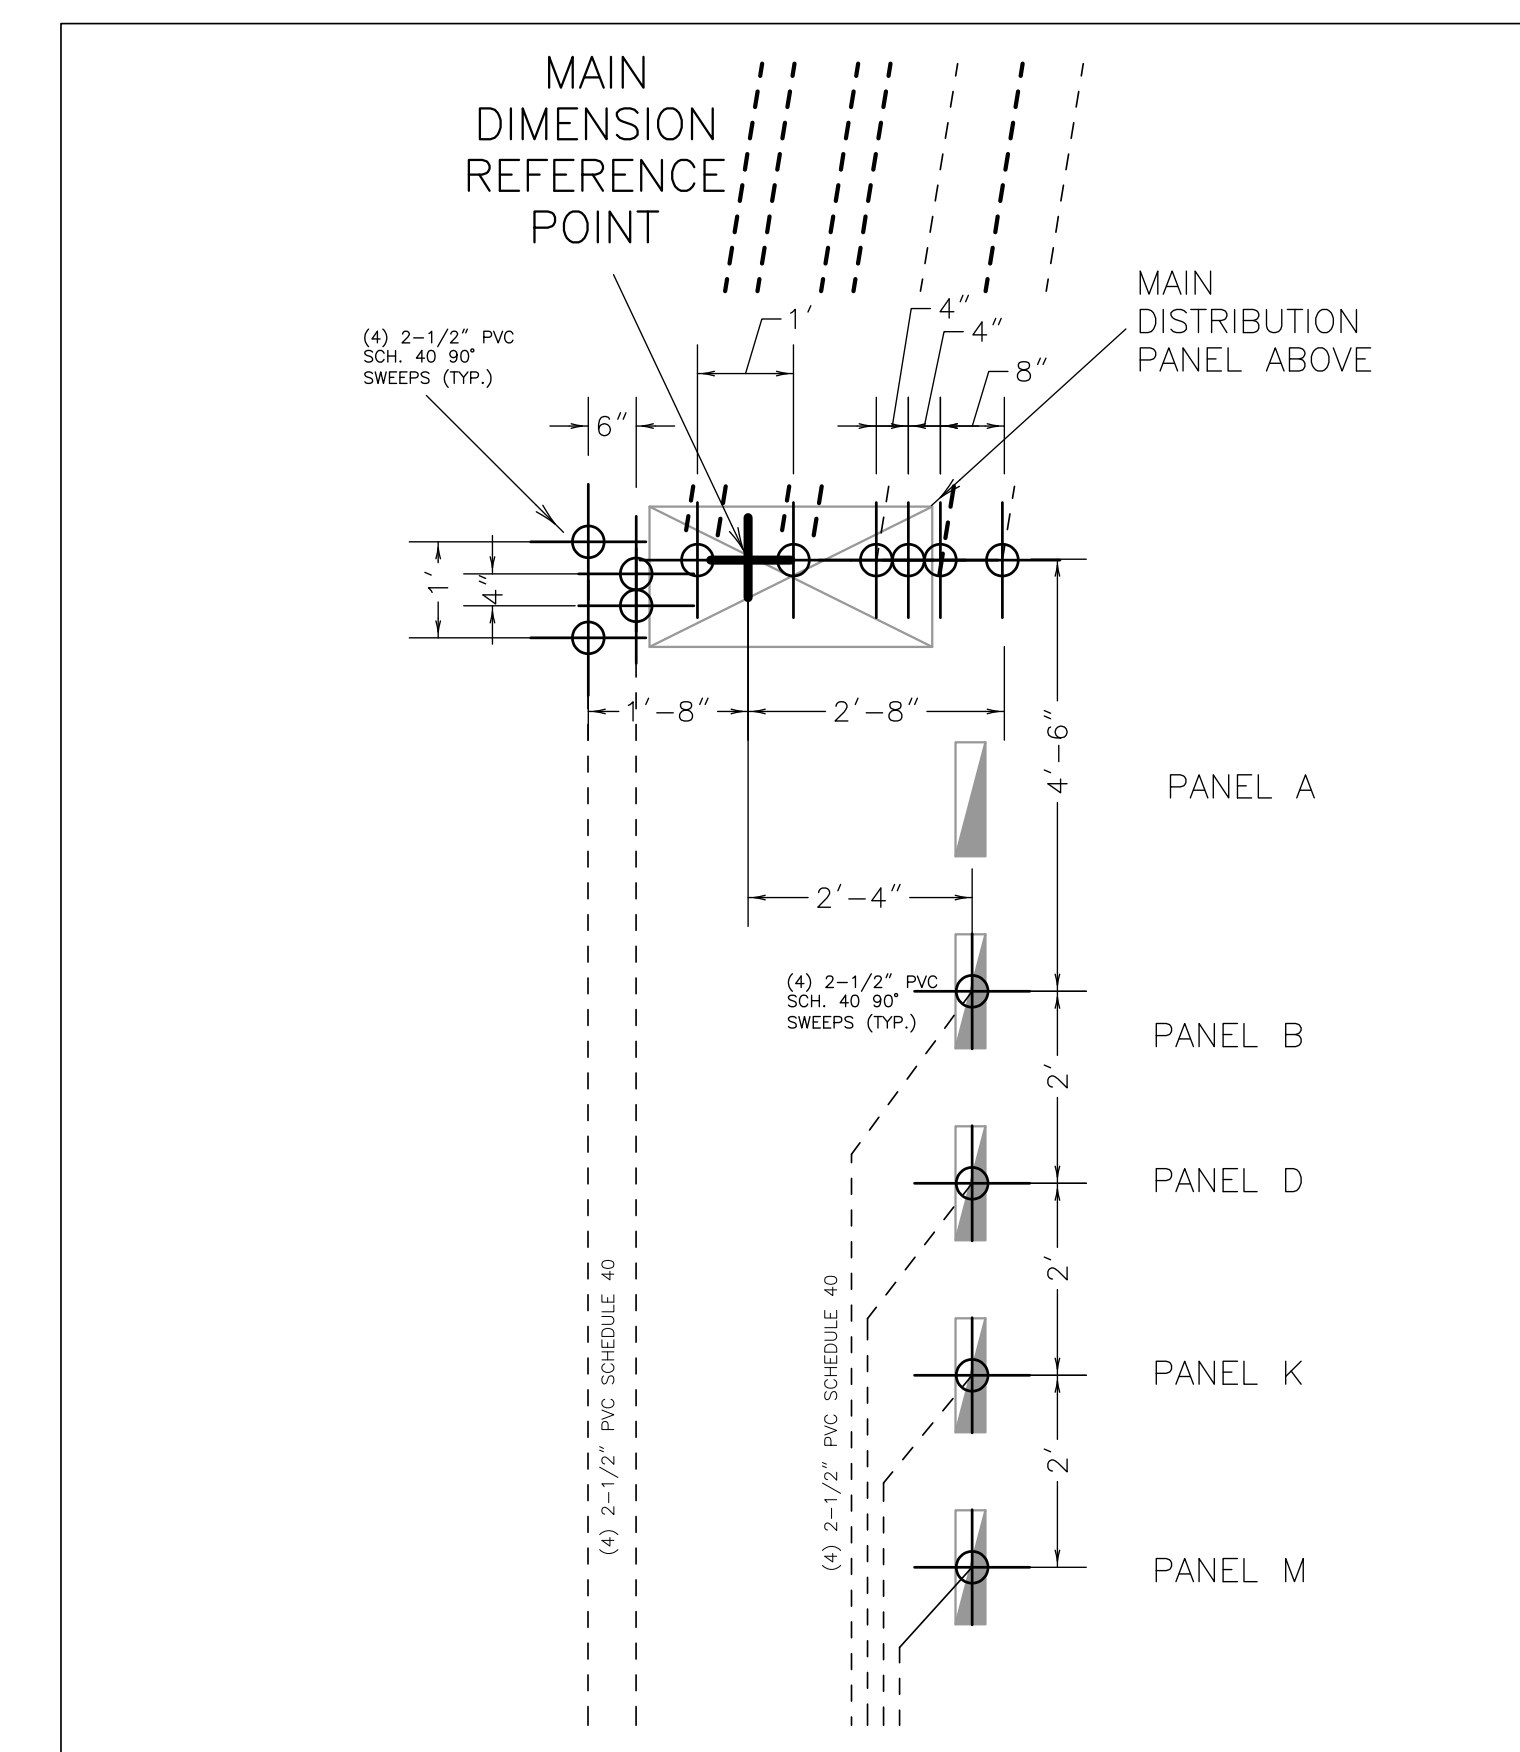


SCALE:
1/8" = 1'-0"

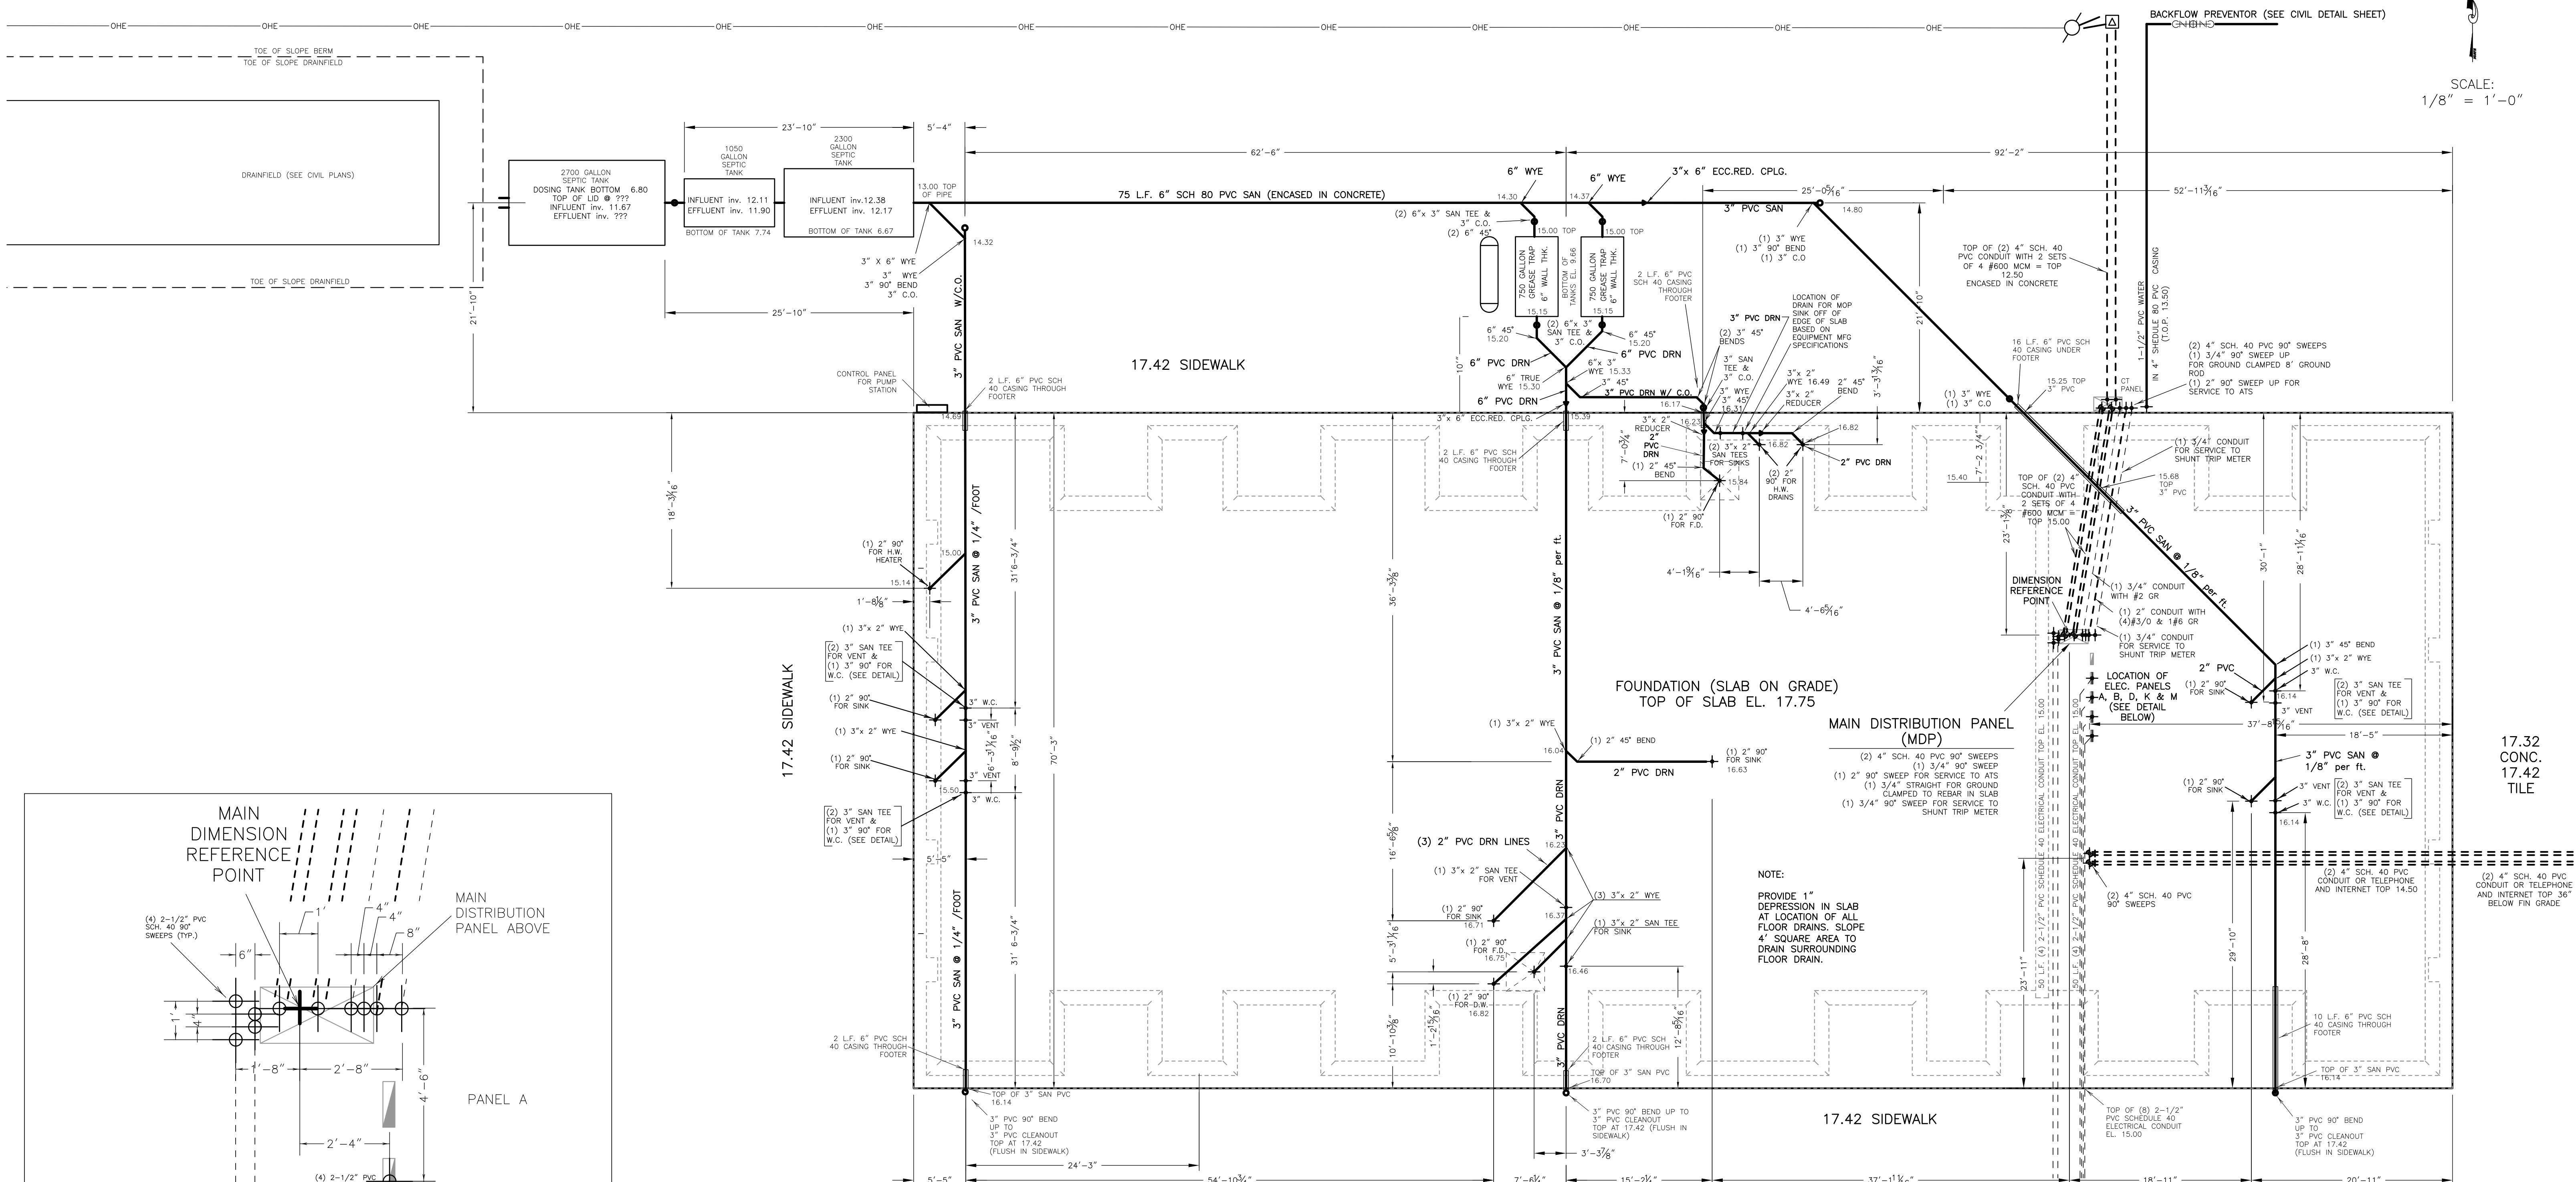

DIMENSIONAL LAYOUT FOR MECHANICALS THROUGH SLAB ONLY
SEE STRUCTURAL PLANS FOR ANCHOR BOLT PLACEMENT, AND FOUNDATION PLAN FOR STEEL PLACEMENT,
CONCRETE SPECIFICATIONS, COMPACTION RATINGS, ETC.

**SUB-GRADE LAYOUT
FOR
JESUS! MINISTRIES, INC.
DINING HALL/ OFFICE COMPLEX FACILITY**

BY
Many Waters Resource Network, Inc.
11445 Honey Jordan Point
INGLIS, FLORIDA 34449 (352) 447-5691

CATHERINE LAWHUN, Contract Administrator (888)-570-1344
cell: (352)-302-3372 email: teams@manywaters.org