




TYPICAL WALL SECTIONS

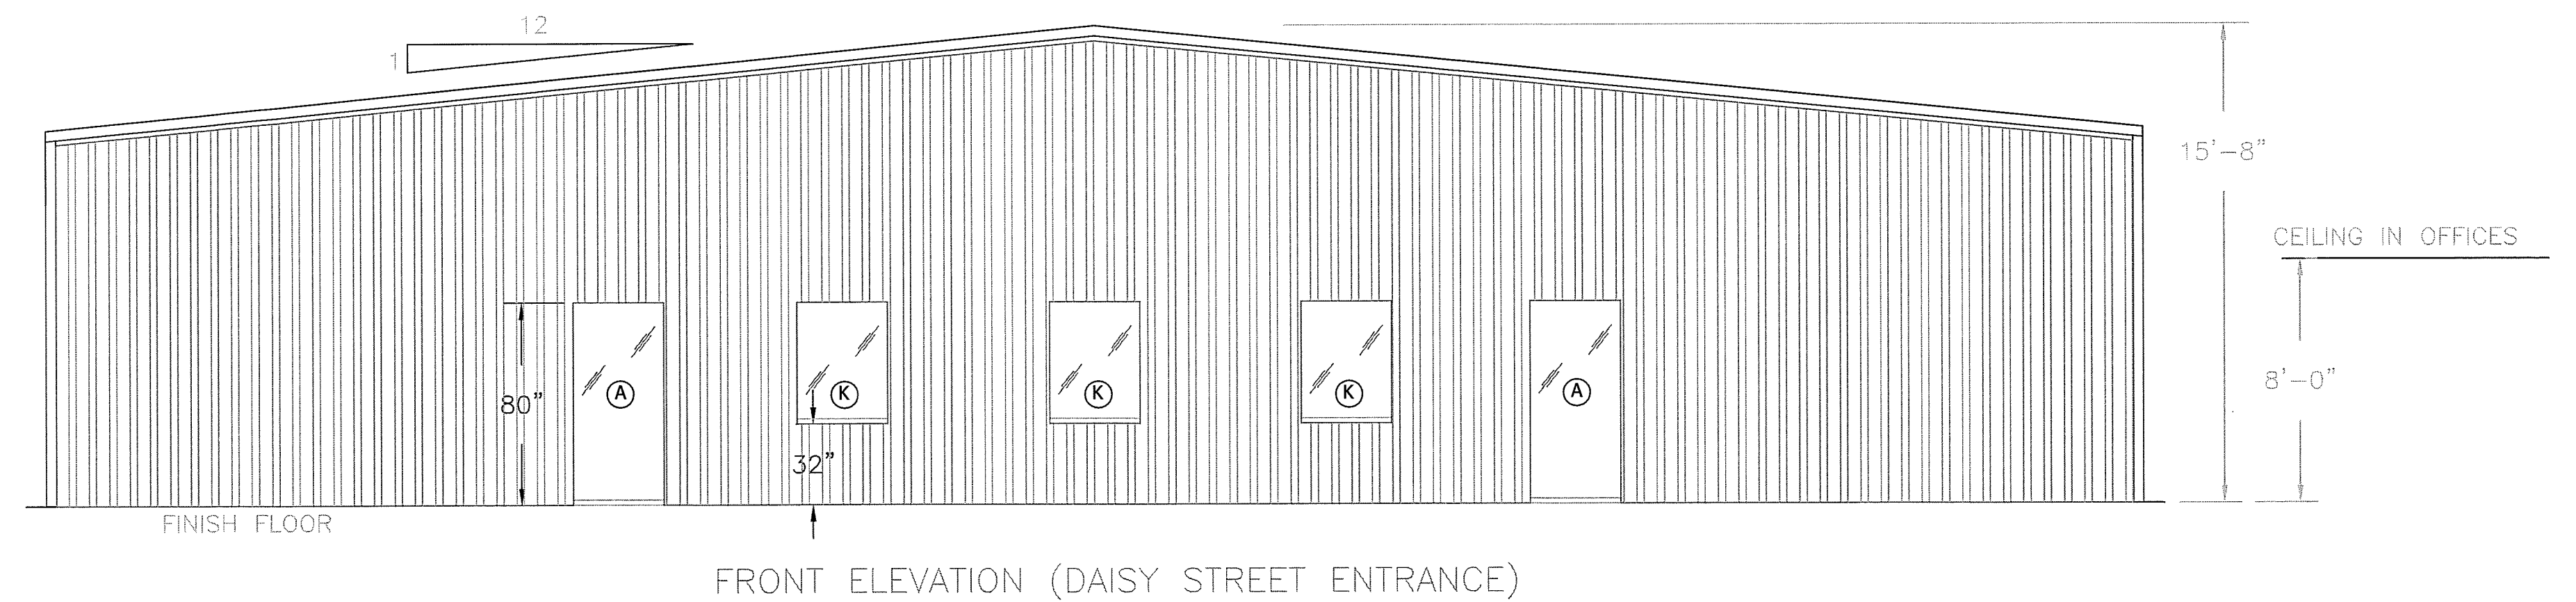


FRONT ELEVATION (DAISY STREET ENTRANCE)

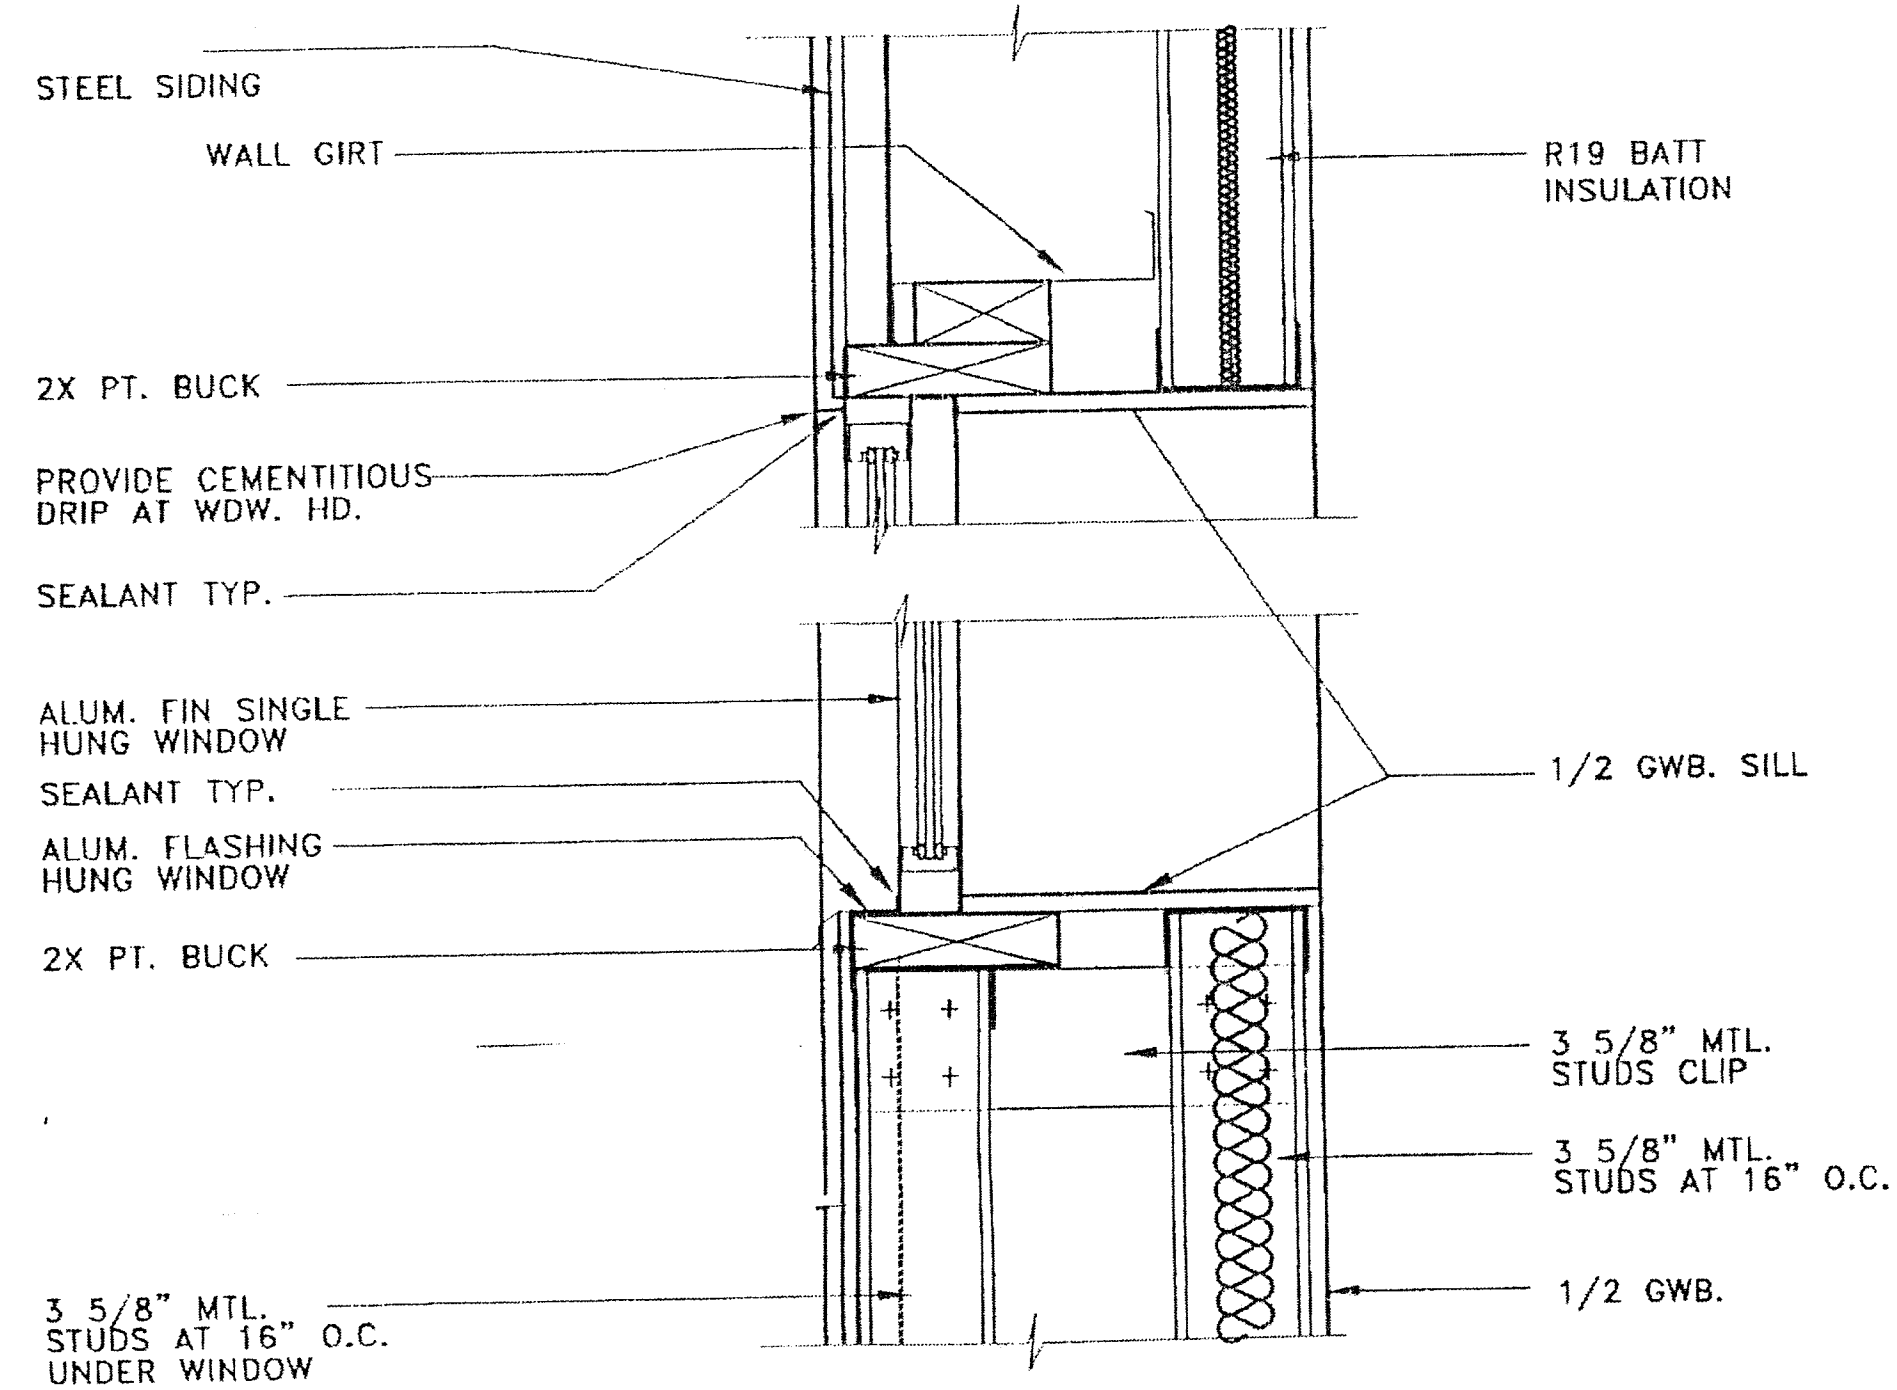

TYPICAL WALL SECTION AND SECTION AT WINDOWS

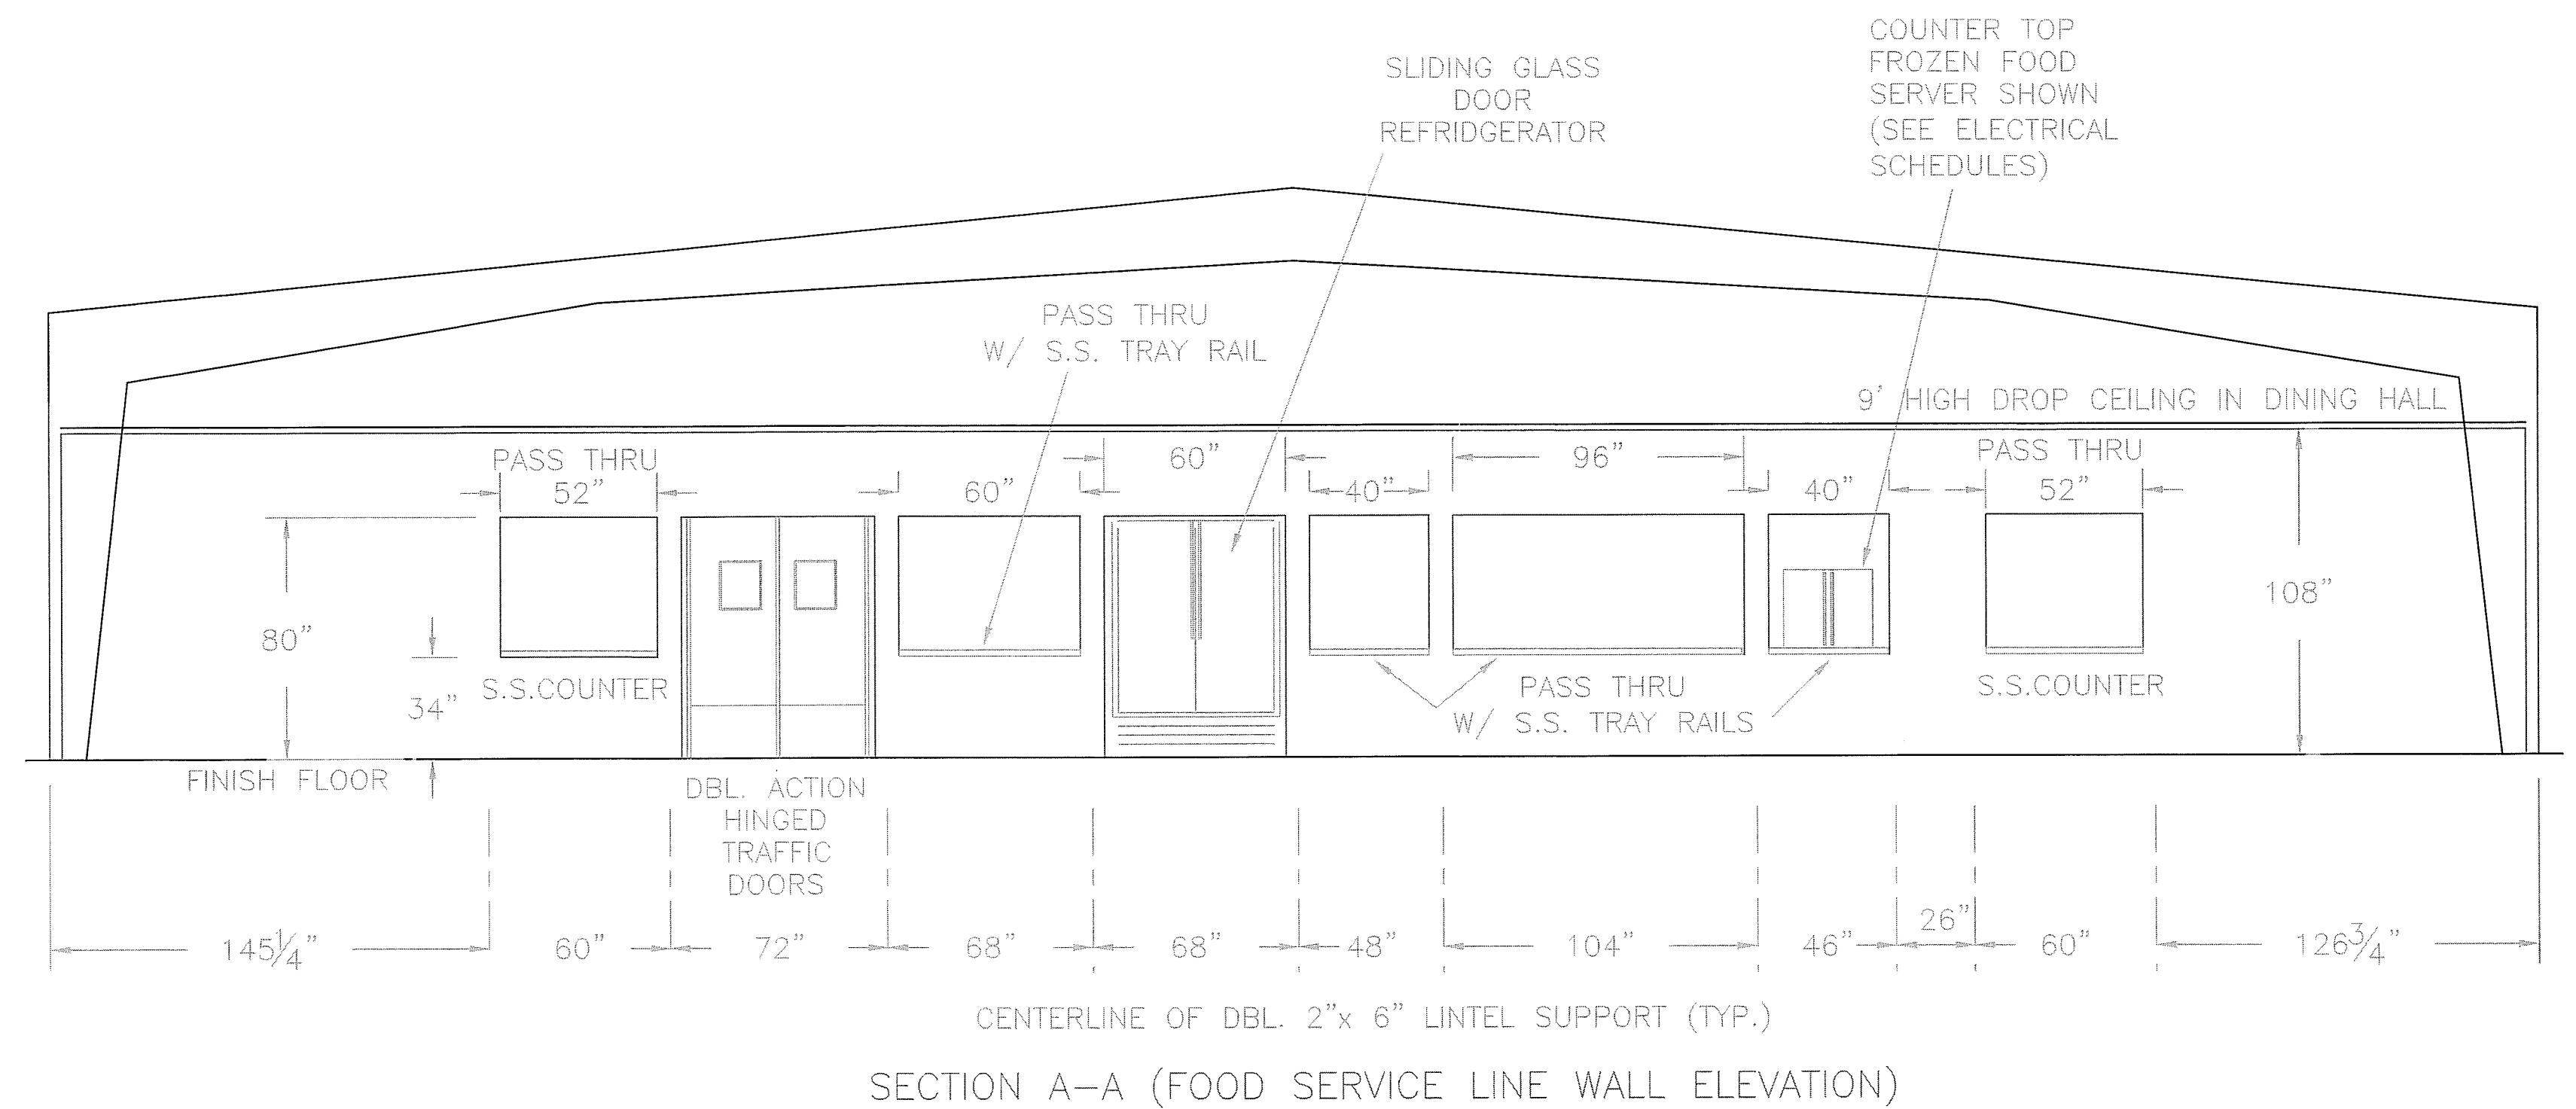

SECTION A-A (FOOD SERVICE LINE WALL ELEVATION)

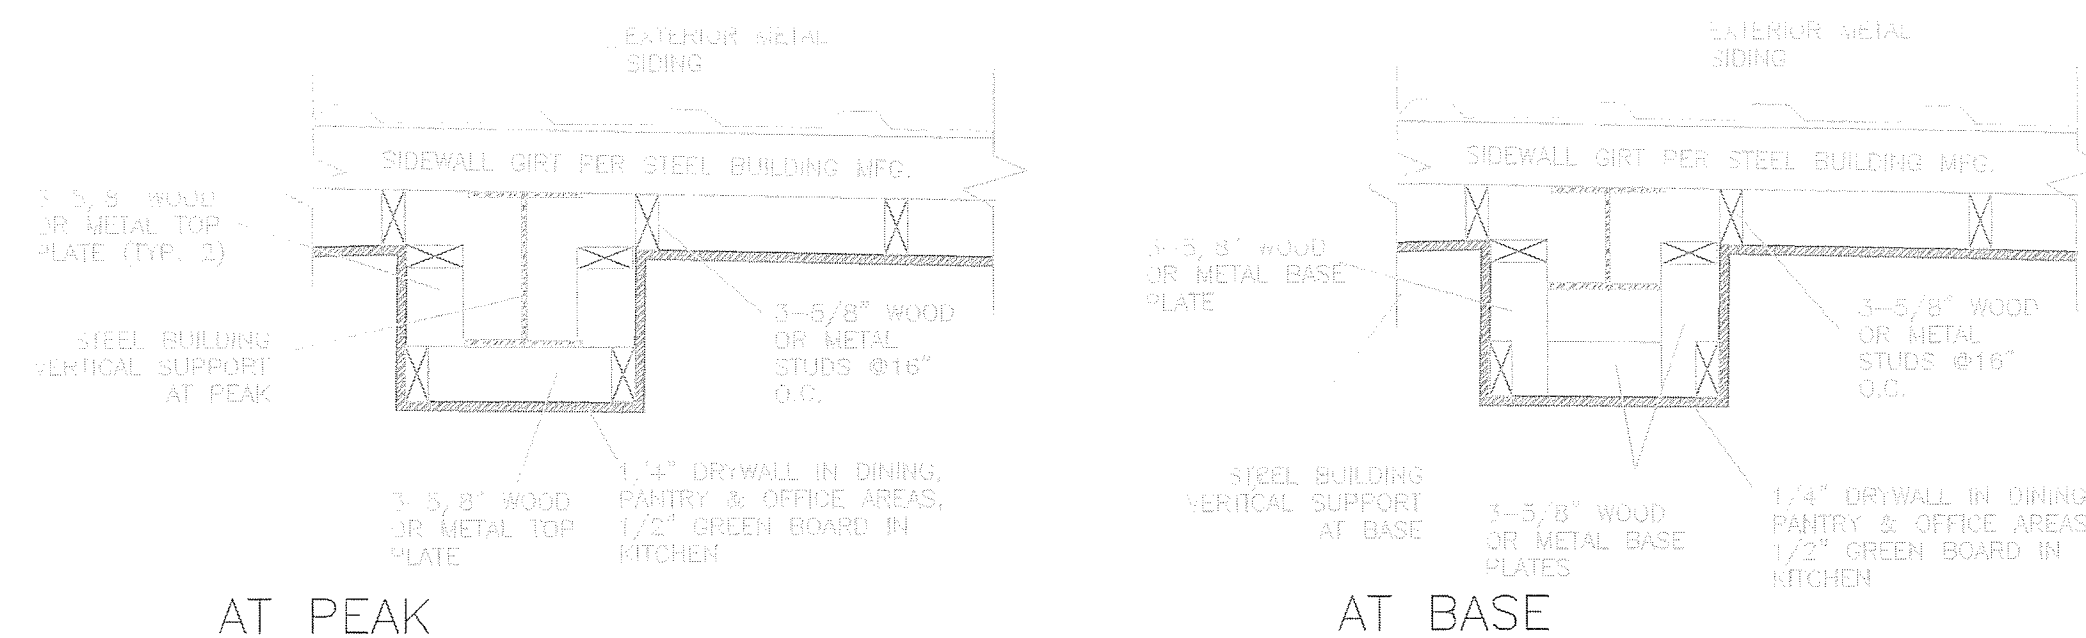

CROSS SECTION FOR FRAME-OUT AROUND VERTICAL SUPPORTS

THIS PLAN MUST REMAIN ON JOB SITE

David P. King, Jr
ARCHITECT

5970 SW FIRST LANE
OCALA, FL. 34474
VOICE 352.873.3737
FACSIMILE 873.0737

REGISTRATIONS:
STATE OF FLORIDA
STATE OF GEORGIA

AR 12,999
5044

TYPICAL WALL SECTIONS
FOR
JESUSIS! MINISTRIES, INC.
DINING HALL/ OFFICE COMPLEX FACILITY

BY
Many Waters Resource Network, Inc.

11445 Honey Jordan Point
INGLIS, FLORIDA 34449 (352) 447-5691

CATHERINE LANHUN, Contract Administrator (888)-570-1344
cell: (352)-302-3372 email: jesusis4many-waters.com

7/10/04

SHEET 11 OF 12

David P. King, Jr
16 Aug 2004