


NOTE:  
FOR ALL GAS OPERATED EQUIPMENT AND CONNECTIONS,  
CONTRACTOR TO CONSULT MANUFACTURER'S SPECIFICATIONS  
FOR SPECIFIC EQUIPMENT ACTUALLY ORDERED TO DETERMINE  
EXACT PLACEMENT OF CONNECTIONS, FOR CONNECTION SIZING,  
INCLUDED APPURTENANCES AND ADDITIONAL RECOMMENDATIONS  
PRIOR TO ORDERING GAS VALVING AND INSTALLATION.

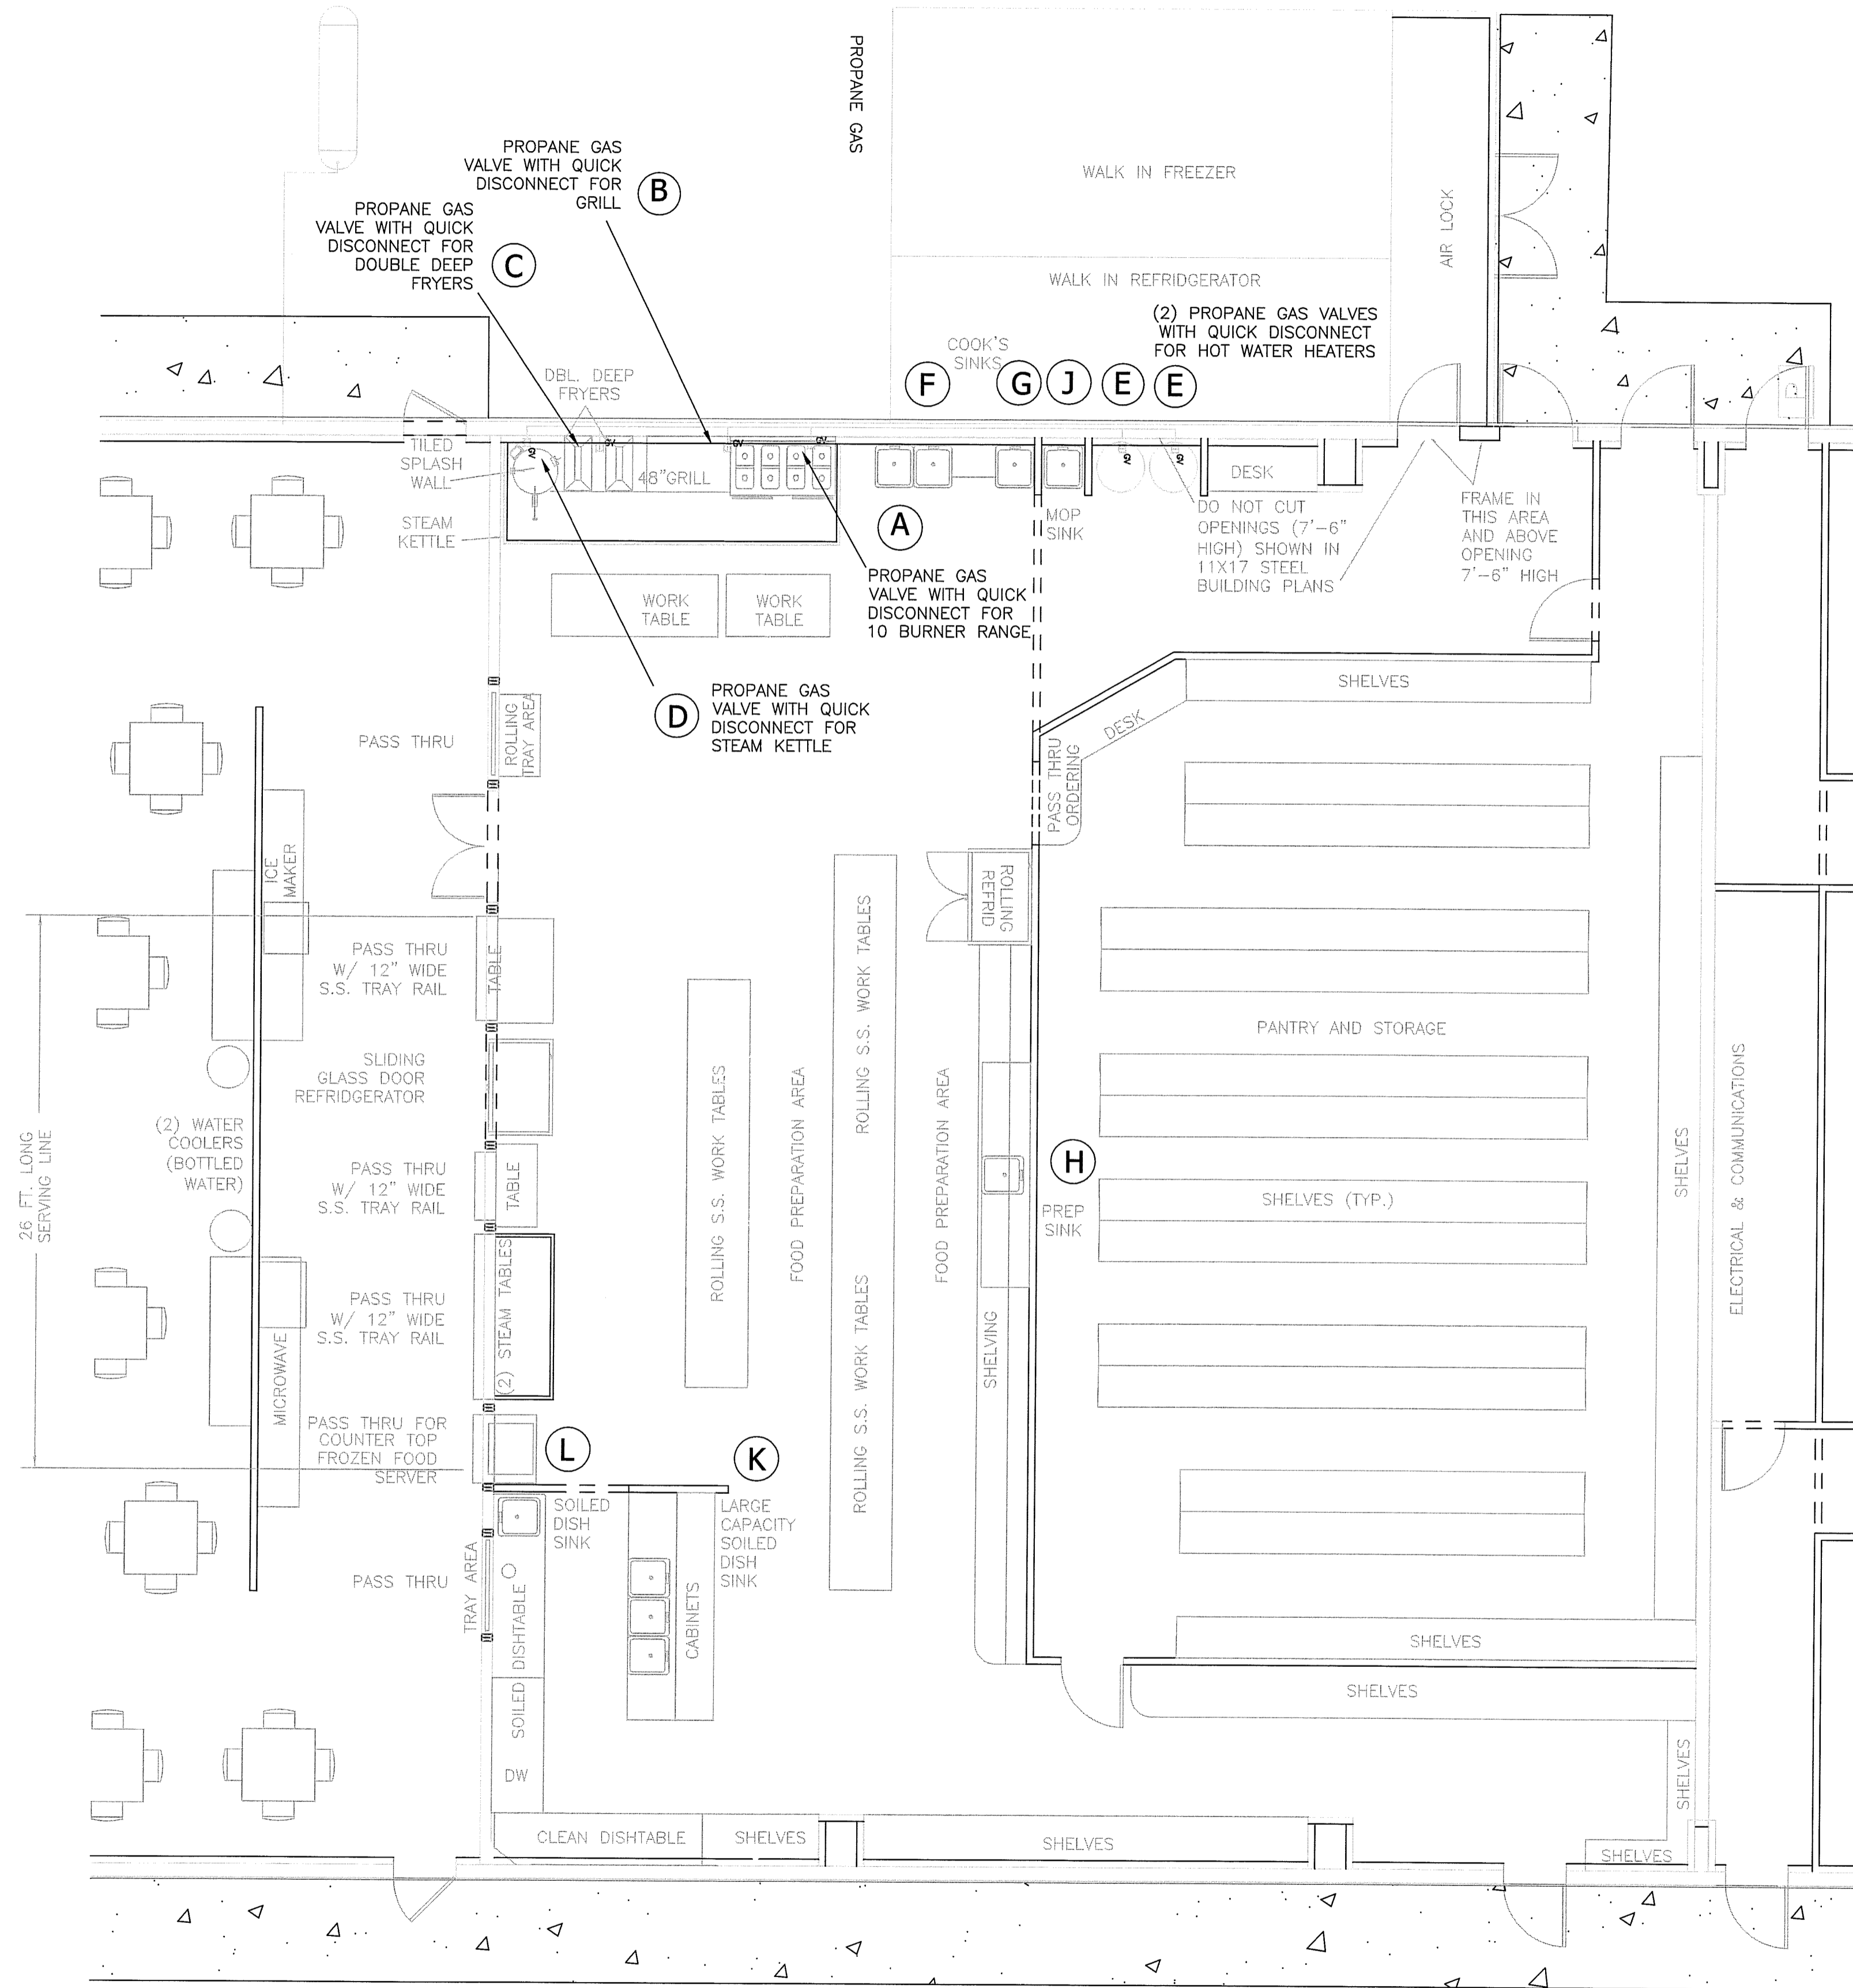

GAS APPLIANCES

- (A) (1) 10 Burner Range Southbend Model 460DD  
one female 3/4" Gas connector at 30.25" AFF  
Total BTU-LP 320,000  
Required min. inlet pressure: 11" W.C.
- (B) (1) Countertop Griddle Southbend Model HDG-48-HDG-48E  
one male 3/4" Gas connector at 33.61 AFF  
BTU/hr-LP 120,000  
Required min. inlet pressure: 11" W.C.
- (C) (2) Southbend Fryers Southbend Model No. GFS-45  
two 3/4" NPT male connectors at 8.7" AFF  
BTU/hr-LP 30,000  
Manifold pressure 10" W.C.
- (D) (1) Steammaster Steam Kettle Southbend Model No. KSLG-20  
one 1" male gas connector at 5.5" AFF  
Required pressure 10" W.C.
- (E) (2) 50 gallon Hot Water Heaters Rheem Universal Model No. G50-98  
(2) 1/2" connection at 7" AFF  
BTU/hr-LP 98,000

KITCHEN SINKS

- (F) (F) EAGLE GROUP 314 SERIES DEEP DRAWN  
COVERED CORNER TWO COMPARTMENT SINK  
CATALOG SHEET EG20.28
- (G) (G) EAGLE GROUP ECONOMICAL HAND SINK MODEL  
NO. HSAE-10-FA
- (H) (H) EAGLE GROUP SELF RIMMING COUNTER DROP  
IN SINK MODEL NO. SWRU10-14-5-1
- (J) (J) EAGLE GROUP FLOOR MOUNTED MOP SINK WITH  
HOSE AND BRACKET AND 4 POLE MOP HOLDER  
CATALOG SHEET EG20.01
- (K) (K) EAGLE GOUP 314 SERIES MODEL NO.  
314-17.5-3-36

KITCHEN SINK ORDERING  
NOTE:

- (L) (L) MEIKO INTEGRAL SINK COMPONENT SINGLE  
BOWL (SEE DISHWASHER SPECIFICATION ON  
ELECTRICAL SCHEDULES SHEET)

ALL SINK FAUCETS IN  
KITCHEN AREA TO BE ABLE  
TO RECEIVE HOSES MUST REMAIN  
CONNECTIONS ON JOB SITE

**David P. King, Jr**  
**ARCHITECT**

5970 SW FIRST LANE  
OCALA, FL 34474  
VOICE 352.873.3737  
FACSIMILE 873.0737

REGISTRATIONS:  
STATE OF FLORIDA  
STATE OF GEORGIA

AR 12,999  
5044

KITCHEN LAYOUT SINK AND LPG PLAN  
FOR  
JESUSIS! MINISTRIES, INC.  
DINING HALL/ OFFICE COMPLEX FACILITY

BY  
**Many Waters Resource Network, Inc.**

11445 Honey Jordan Point  
INGLIS, FLORIDA 34449 (352) 447-5691

CATHERINE LAWHUN, Contract Administrator (888)-570-1344

cell: (352)-302-3372 email: jesusis4@many-waters.com

7/10/04

SHEET 10 OF 12

*DK*  
16 AUG 2005